


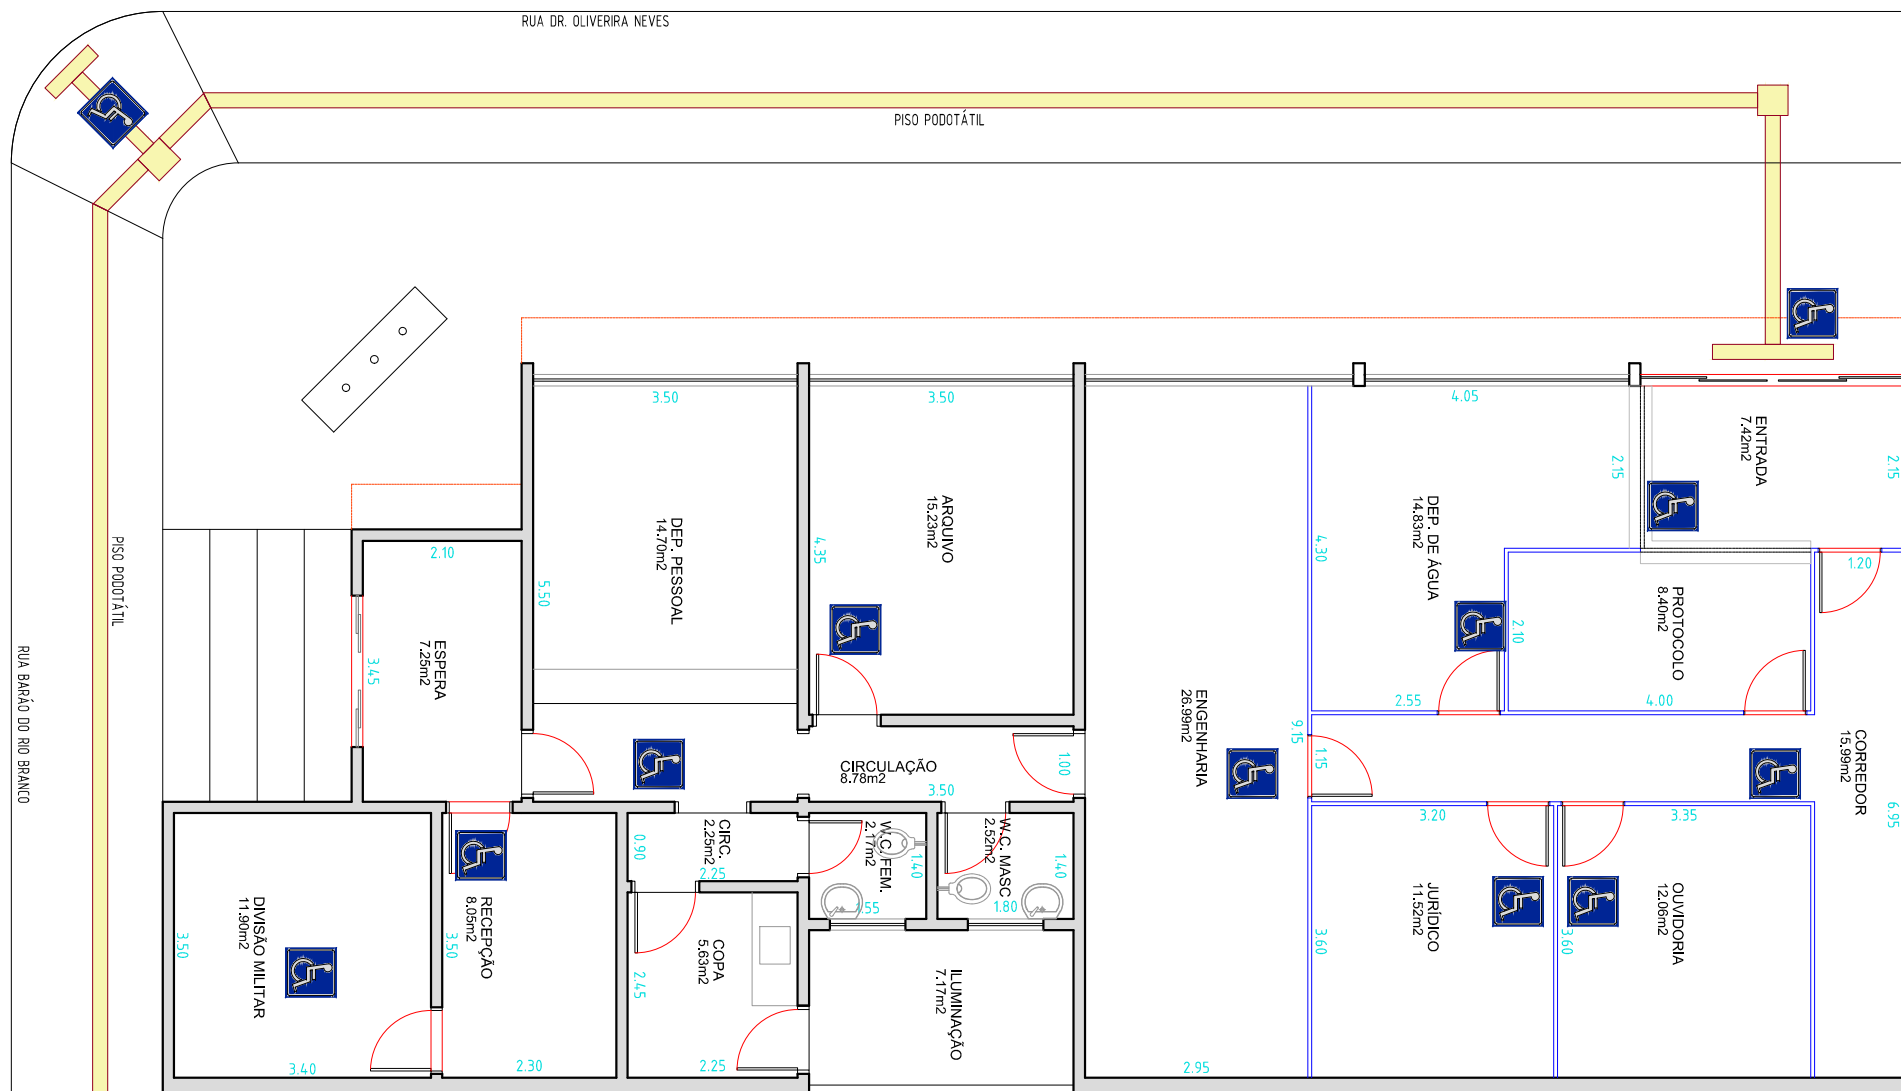

PISO PODOTÁTIL

PLANTA BAIXA



RUA DOUTOR OLIVEIRA NEVES 476 - ARIRANHA-SP

ANDRÉ ALVES DE NOVAES
ARQUITETO E URBANISTA - CAU A397245